




Freyjugata 1, Suðureyri Lxxx		
	X	Y
1	295672.07	633292.56
2	295680.40	633303.56
3	295689.62	633296.57
4	295687.04	633291.70
5	295683.79	633287.24
6	295679.69	633286.79

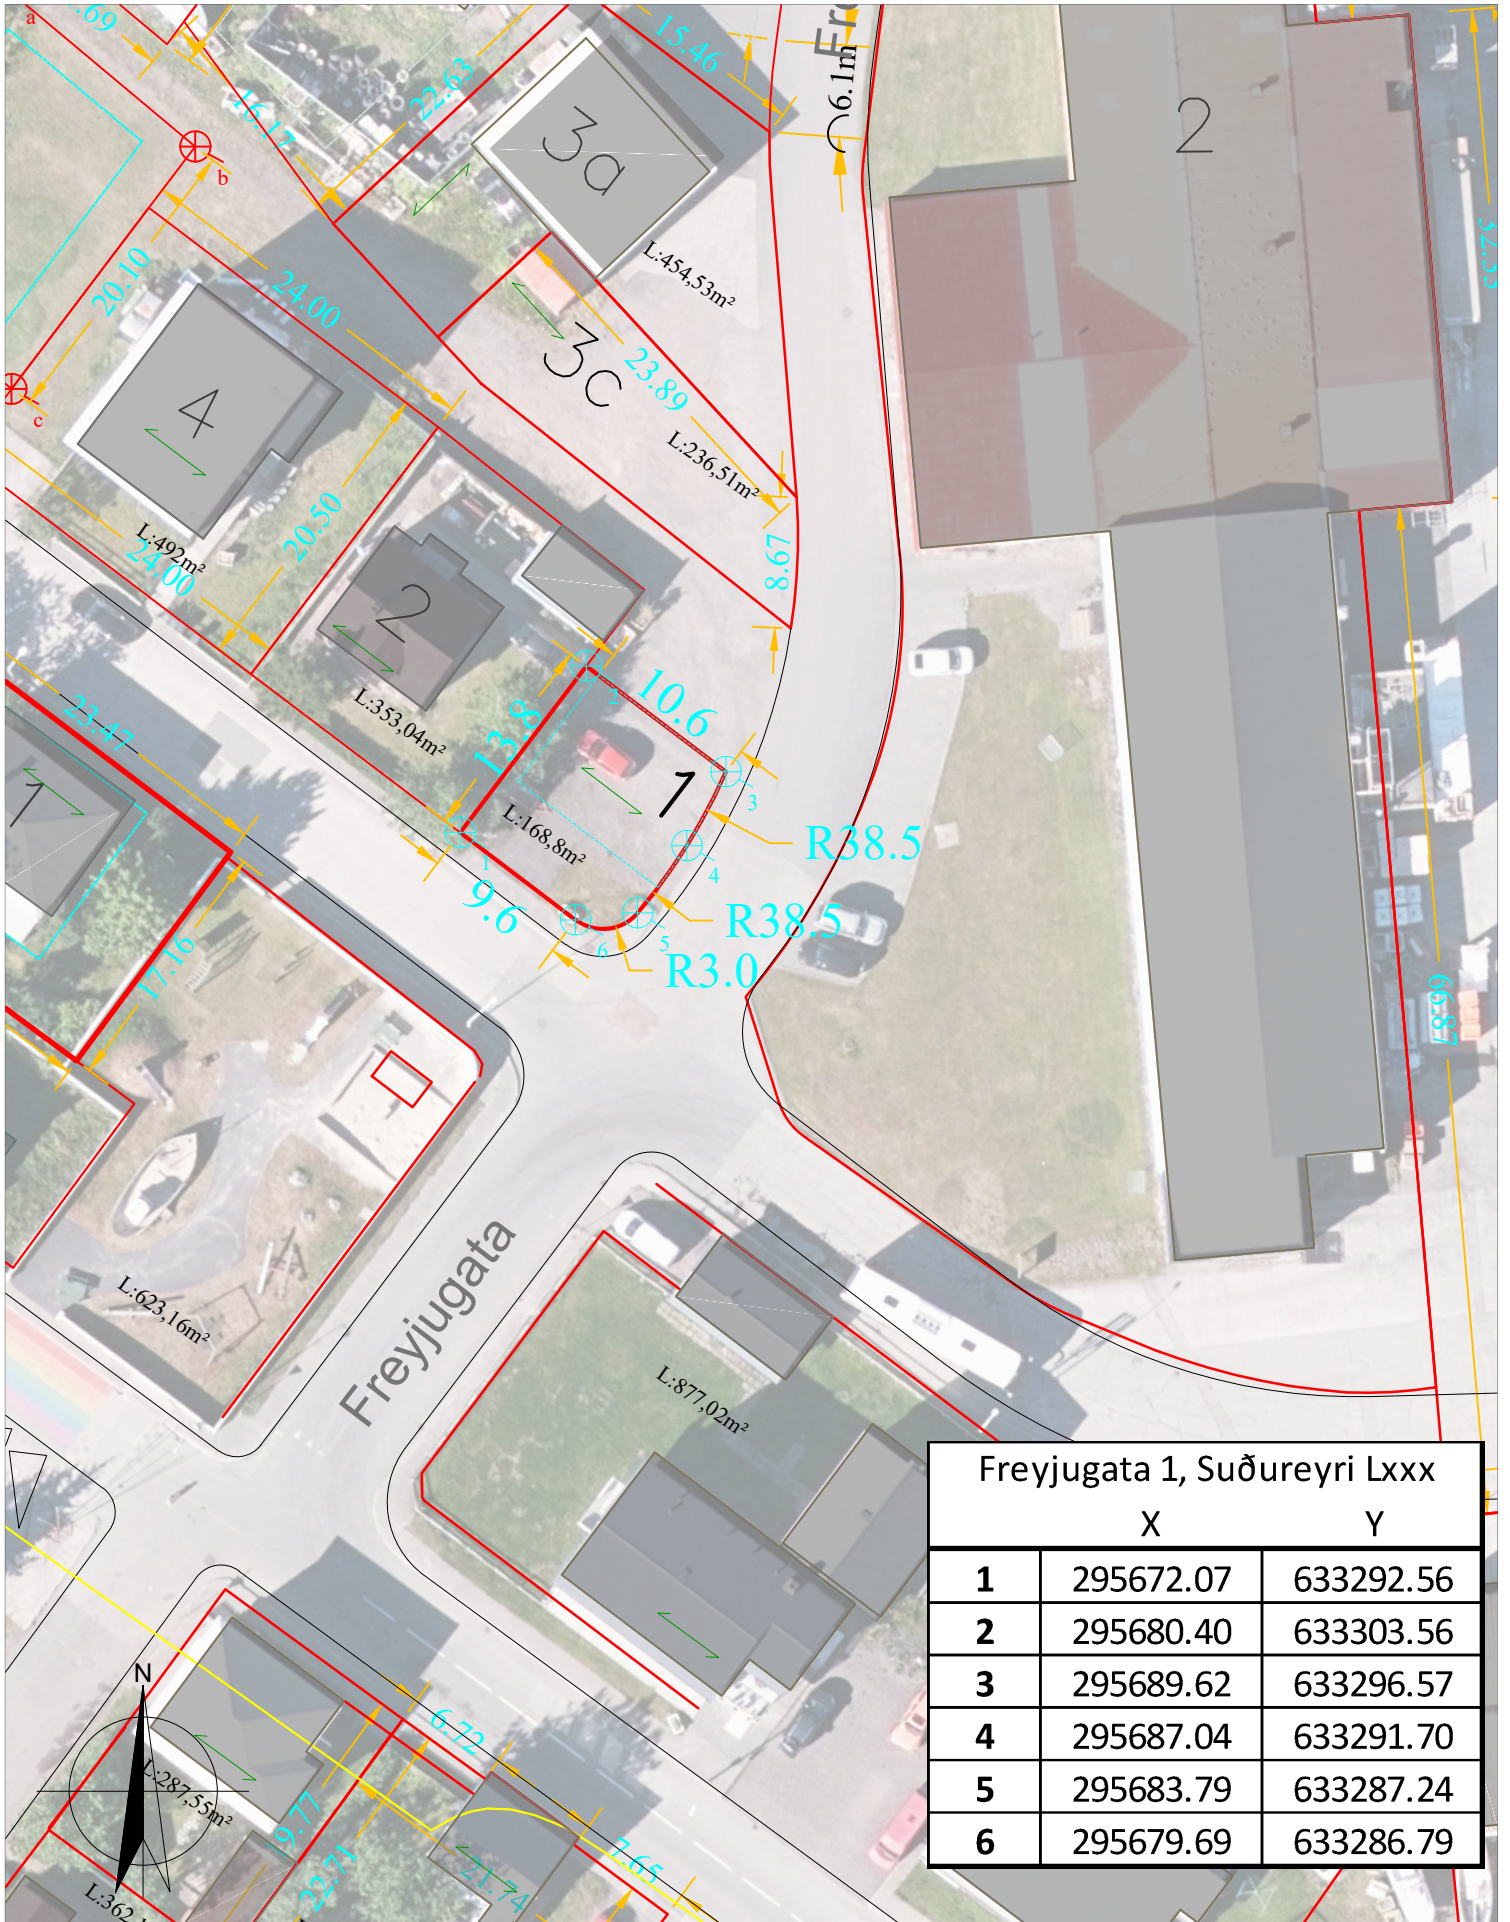

Tæknideild
Hafnarstræti 1, 400 Ísafirði
Sími: 450 8000
email: bygg@isafjordur.is

Freyjugata 1, Suðureyri
Stærð lóðar: 168,8 fm
Landnr. xxx, Ísafjarðarbær

Mælikvarði: 1:500 (A4)
Dagsetning: 06.06. 2025
Teikning uppfært
Teiknað: HPM
Málsnúmer: 2025 05 0015