


Skipagata 1, 430 L235755		
	X	Y
1	295542.08	633397.72
2	295558.34	633386.08
3	295551.27	633376.21
4	295536.43	633386.01
5	295536.64	633386.77

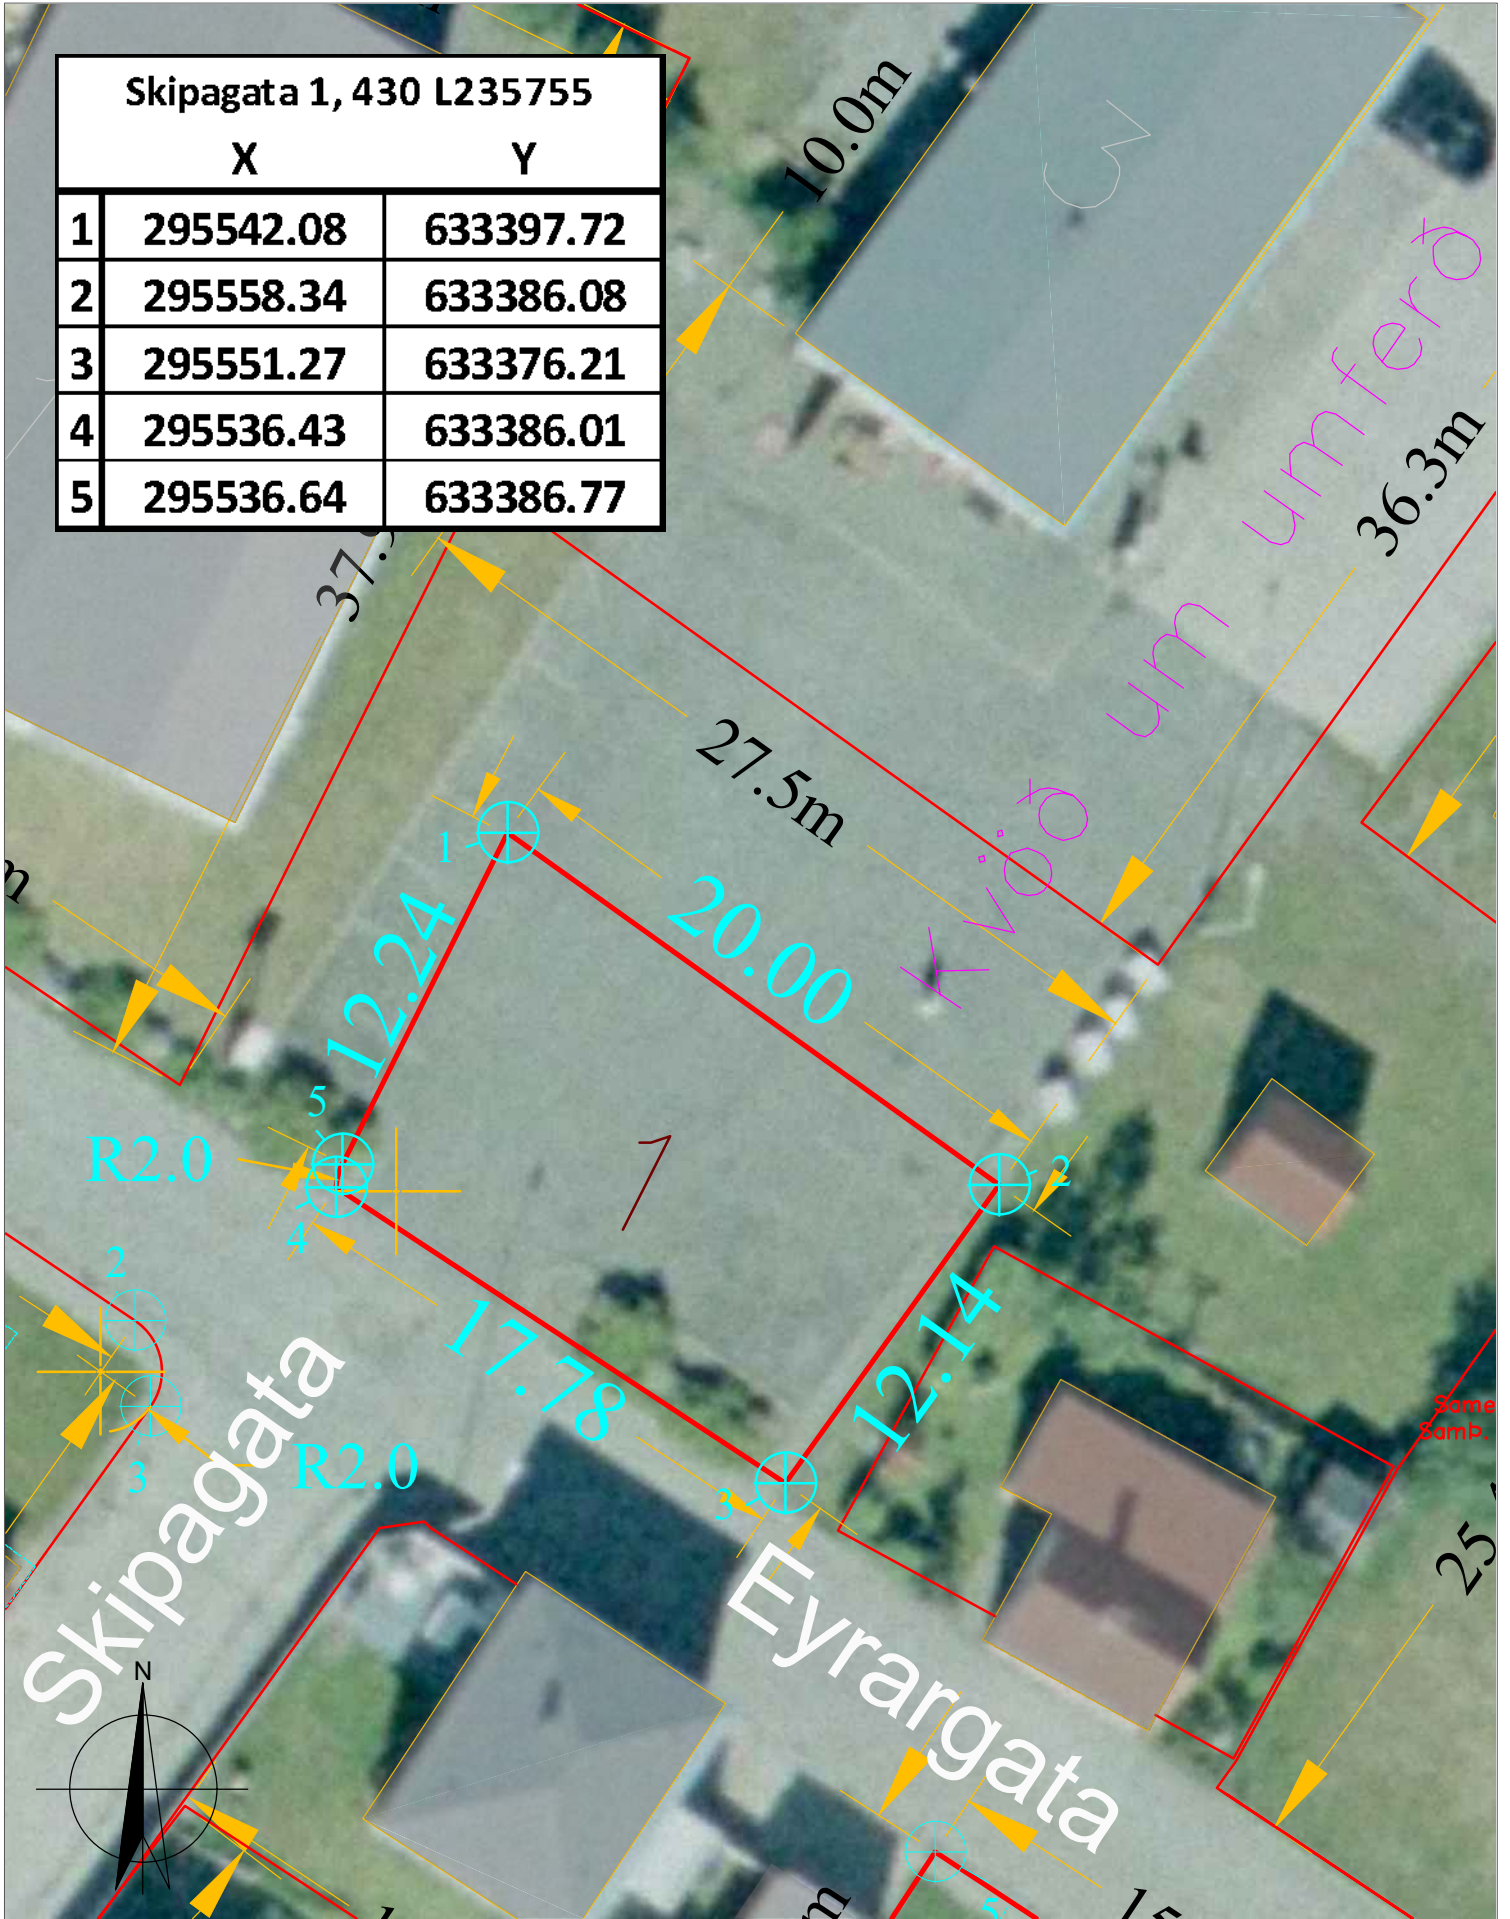

Tæknideild  
 Hafnarstræti 1, 400 Ísafirði  
 Sími: 450 8000  
 email: bygg@isafjordur.is

**Skipagata 1, Suðureyri**  
 Stærð lóðar: 236,9 fm  
 Landnr. 235755 Ísafjarðarbær

Mælikvarði: 1:250 (A4)

Dagsetning: 20.02.2020

Teikning uppfært: 05.05.2023

Teiknað: HPM

Málsnúmer: 2023 04 0019