




| Tungubraut 10-16, Ísafirði |             |             |
|----------------------------|-------------|-------------|
|                            | X           | Y           |
| 1                          | 310908.7415 | 624344.4341 |
| 2                          | 310941.7309 | 624344.804  |
| 3                          | 310941.8595 | 624334.2716 |
| 4                          | 310941.9061 | 624329.1755 |
| 5                          | 310941.9633 | 624324.0808 |
| 6                          | 310942.0718 | 624314.4003 |
| 7                          | 310916.0231 | 624306.1160 |
| 8                          | 310911.3015 | 624323.7370 |
| 9                          | 310909.9403 | 624328.8171 |
| 10                         | 310908.8597 | 624333.9003 |

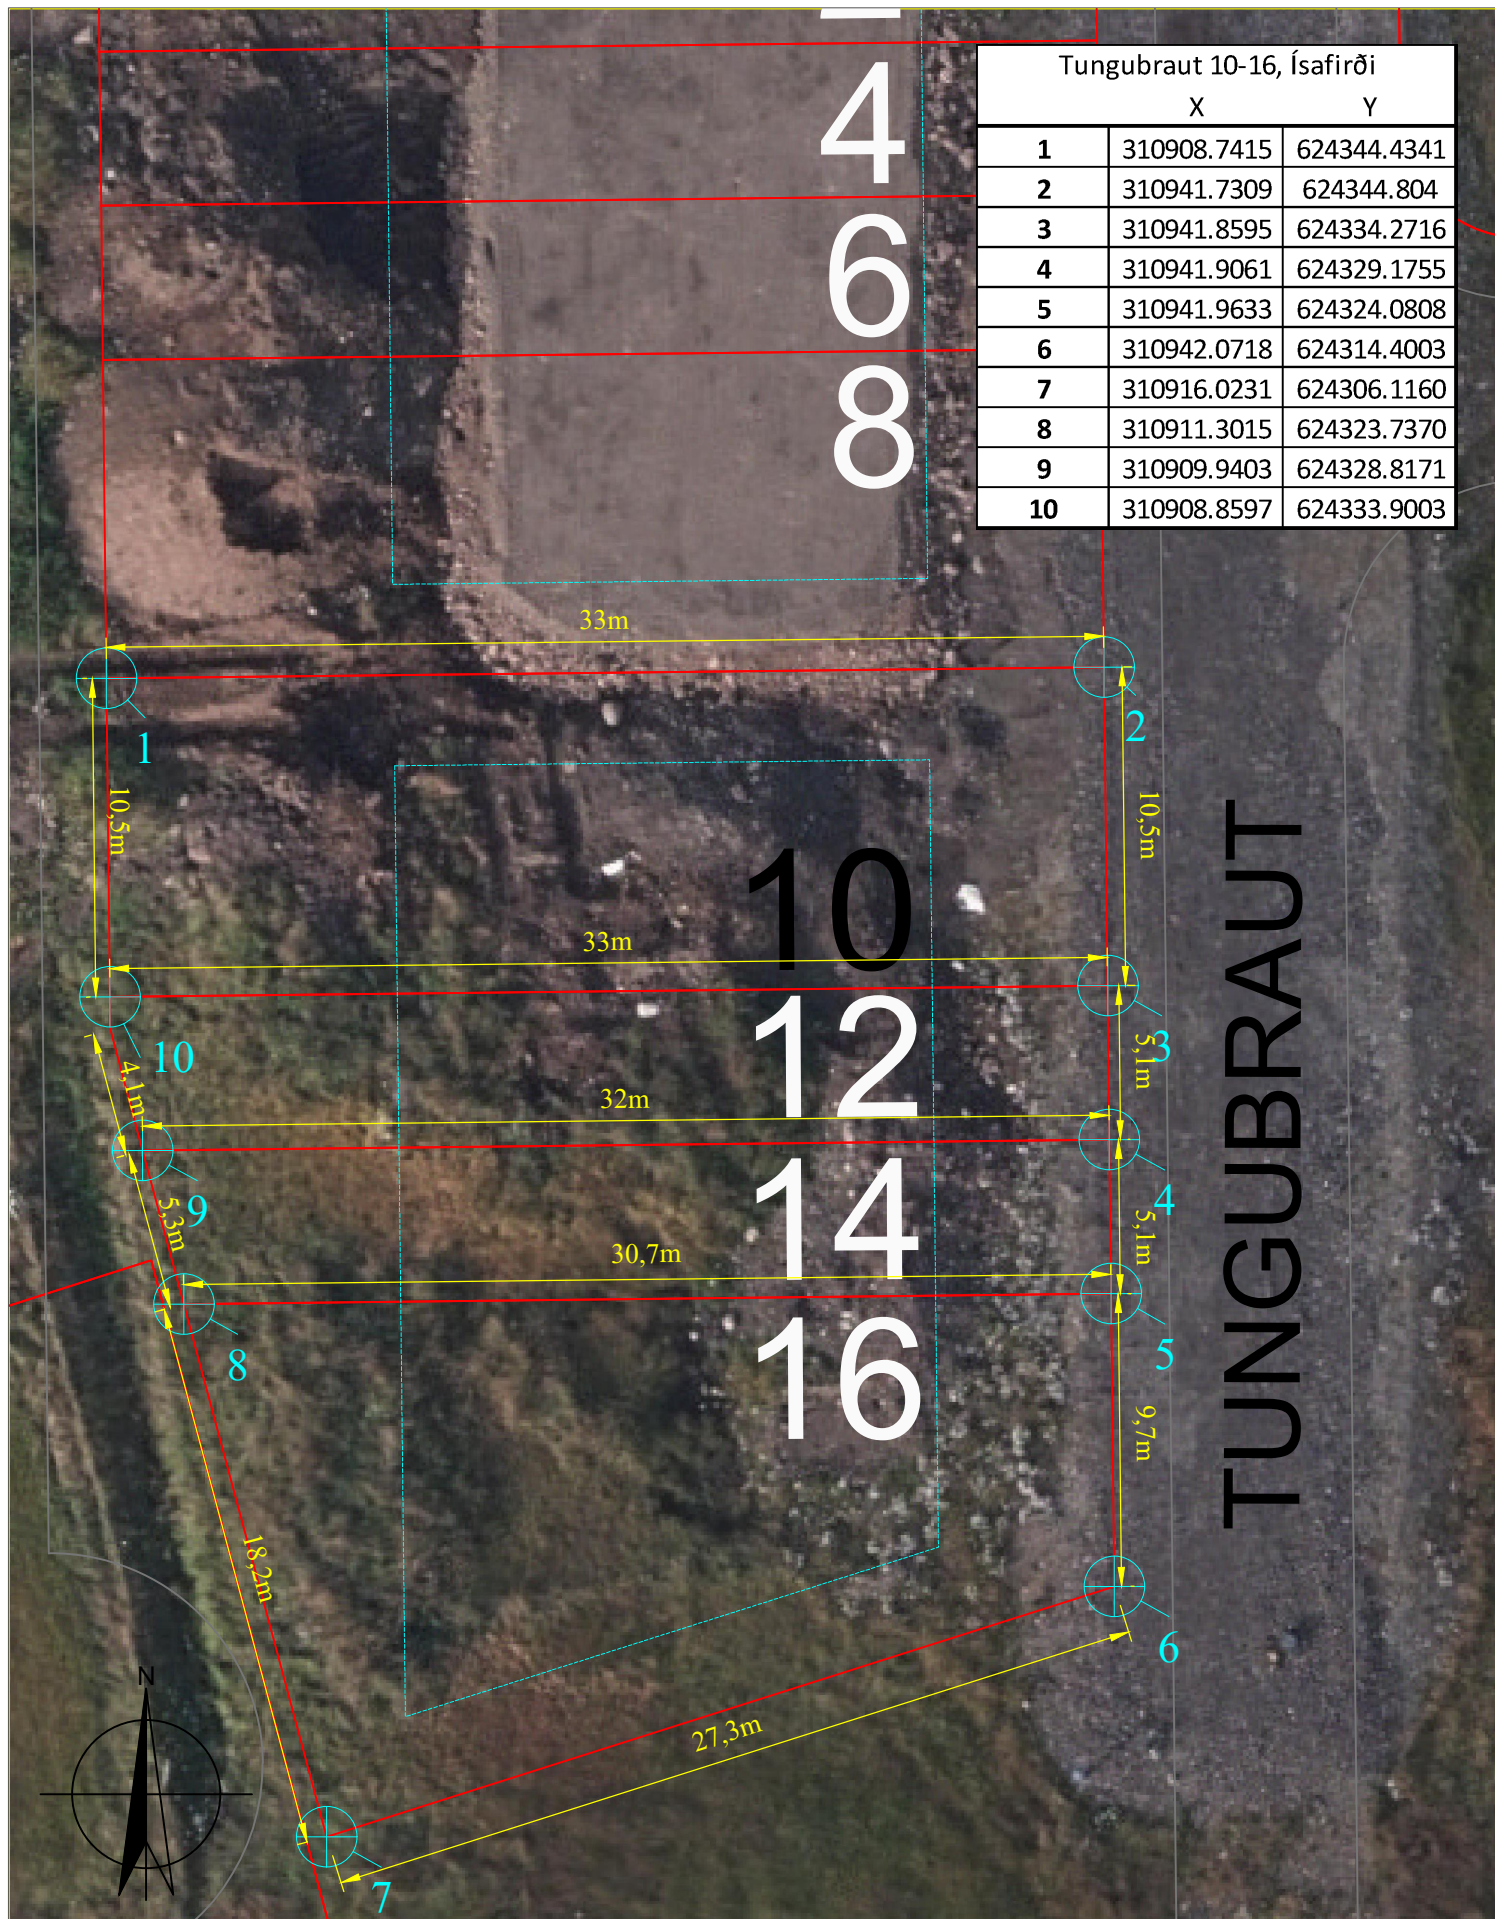

ÍSAFJARÐARBÆR  
tæknideild  
Hafnarstræti 1, 400 Ísafirði simi; 450 8000 fax; 450 8008

Tungubraut 10, Ísafirði  
Stærð lóðar 347,5 fm  
Landnr. xxx, Ísafjarðarbær

Mælikvarði: 1:250 (A4)  
Dagsetning: 27.01.2021  
Teikning uppfært:  
Teiknað: HPM  
Málsnúmer: 2021 01 0116